

LEGEND

- SURVEYED PROPERTY LINE
 - SURVEYED TIE LINE
 - DEED LINE
 - BRANCH/CREEK
 - FLOOD ZONE LIMITS
 - FOUND IRON
 - TREE
 - CONCRETE MONUMENT
 - BUMPER JACK
 - SET 1/2" IRON REBAR
 - POINT
-
- PUE DENOTES PUBLIC UTILITY EASEMENT LINE
 - MBL DENOTES MINIMUM BUILDING LINE
 - SM DENOTES SLOPE MAINTENANCE
 - DE DENOTES DRAINAGE EASEMENT
 - NWC DENOTES NATURAL WATER COURSE
 - WCE DENOTES WETLAND CONSERVATION EASEMENT
 - FZL DENOTES FLOOD ZONE LIMITS





BOBBY F. WALL
D.B. 988 PG. 605
TAX: 146-A-24

SURVEY FOR PHASE 1 SUGARTREE MANOR
DEVELOPED BY: TAYLOR & SCRUGGS
INMAN ROAD - ROUTE 853
TUNSTALL MAGISTERIAL DISTRICT
PITTSYLVANIA COUNTY, VIRGINIA
SURVEYED SEPTEMBER 8, 2004
JOB NO. 9-03

VIRGINIA
Clerk's Office of the Circuit Court of Pittsylvania County
301
13150
S. R. Tol
619
311

CLERK'S OFFICE OF THE CIRCUIT COURT OF PITTSYLVANIA COUNTY

The foregoing instrument with acknowledgment was admitted to the public records of this office on this 13th day of September 2004.

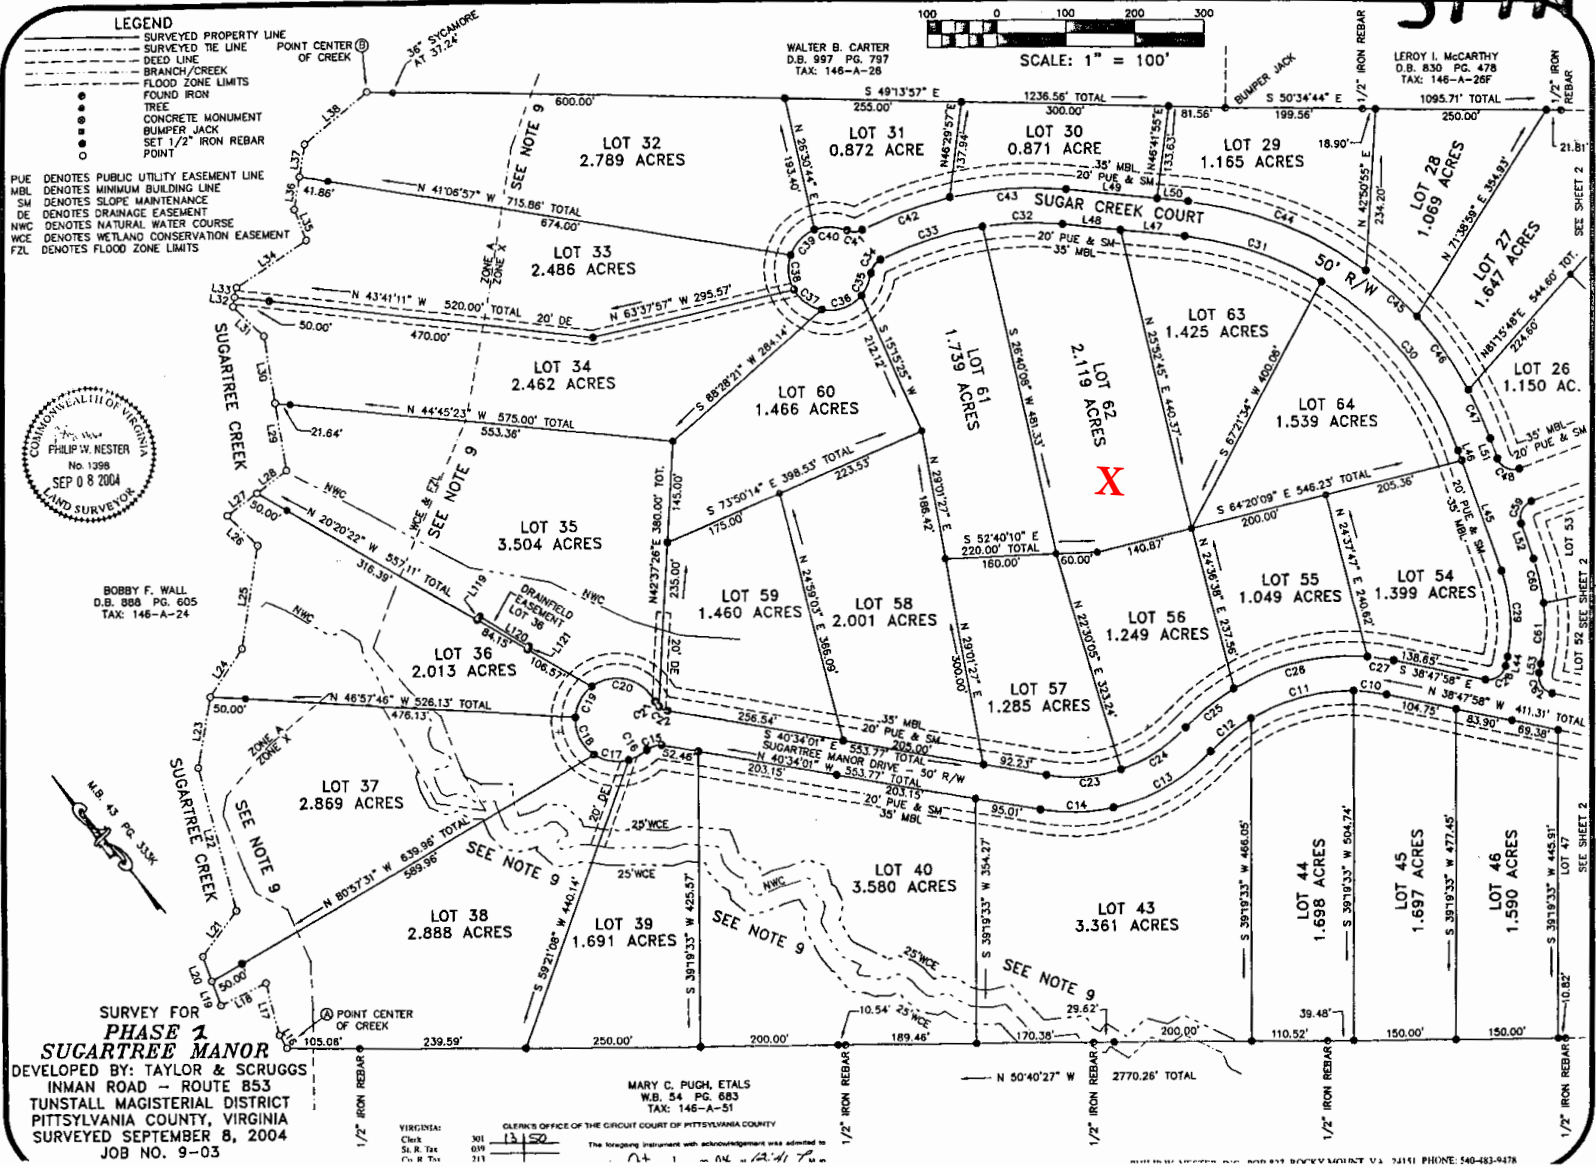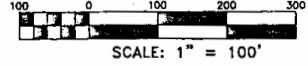

MARY C. PUGH ETALS
W.B. 54 PG. 683
TAX: 146-A-51